


LUAS GEDUNG : 743,92 m²

NO	KODE RUJANGAN	NAMA RUANG	LUAS RUJANGAN
1	R.15.01.001	Sekretariat Jurusan dan Ka. Prodi T. Sipil	34,04 m ²
2	R.15.01.002	Ketua Jurusan T. Sipil	12,97 m ²
3	R.15.01.003	Ruang Tamu	12,89 m ²
4	R.15.01.004	Ruang Administrasi T. Sipil	26,53 m ²
5	R.15.01.005	Perpustakaan Jurusan T. Sipil	26,53 m ²
6	R.15.01.006	Ruang Kuliah T. Sipil 01	53,74 m ²
7	R.15.01.007	Ruang (GJM) Gugus Jaminan Mutu	26,52 m ²
8	R.15.01.008	Ruang Kuliah T. Sipil 02	53,58 m ²
9	R.15.01.009	Ruang Kuliah T. Sipil 03	53,58 m ²
10	R.15.01.010	Ruang Kuliah T. Sipil 04	44,13 m ²
11	R.15.01.011	Ruang Rapat T. Sipil	35,97 m ²
12	R.15.01.012	Ruang Dosen T. Sipil 04	80,44 m ²
13		Toilet Pria	8,98 m ²
14		Toilet Wanita	9,10 m ²
15		Toilet	9,42 m ²

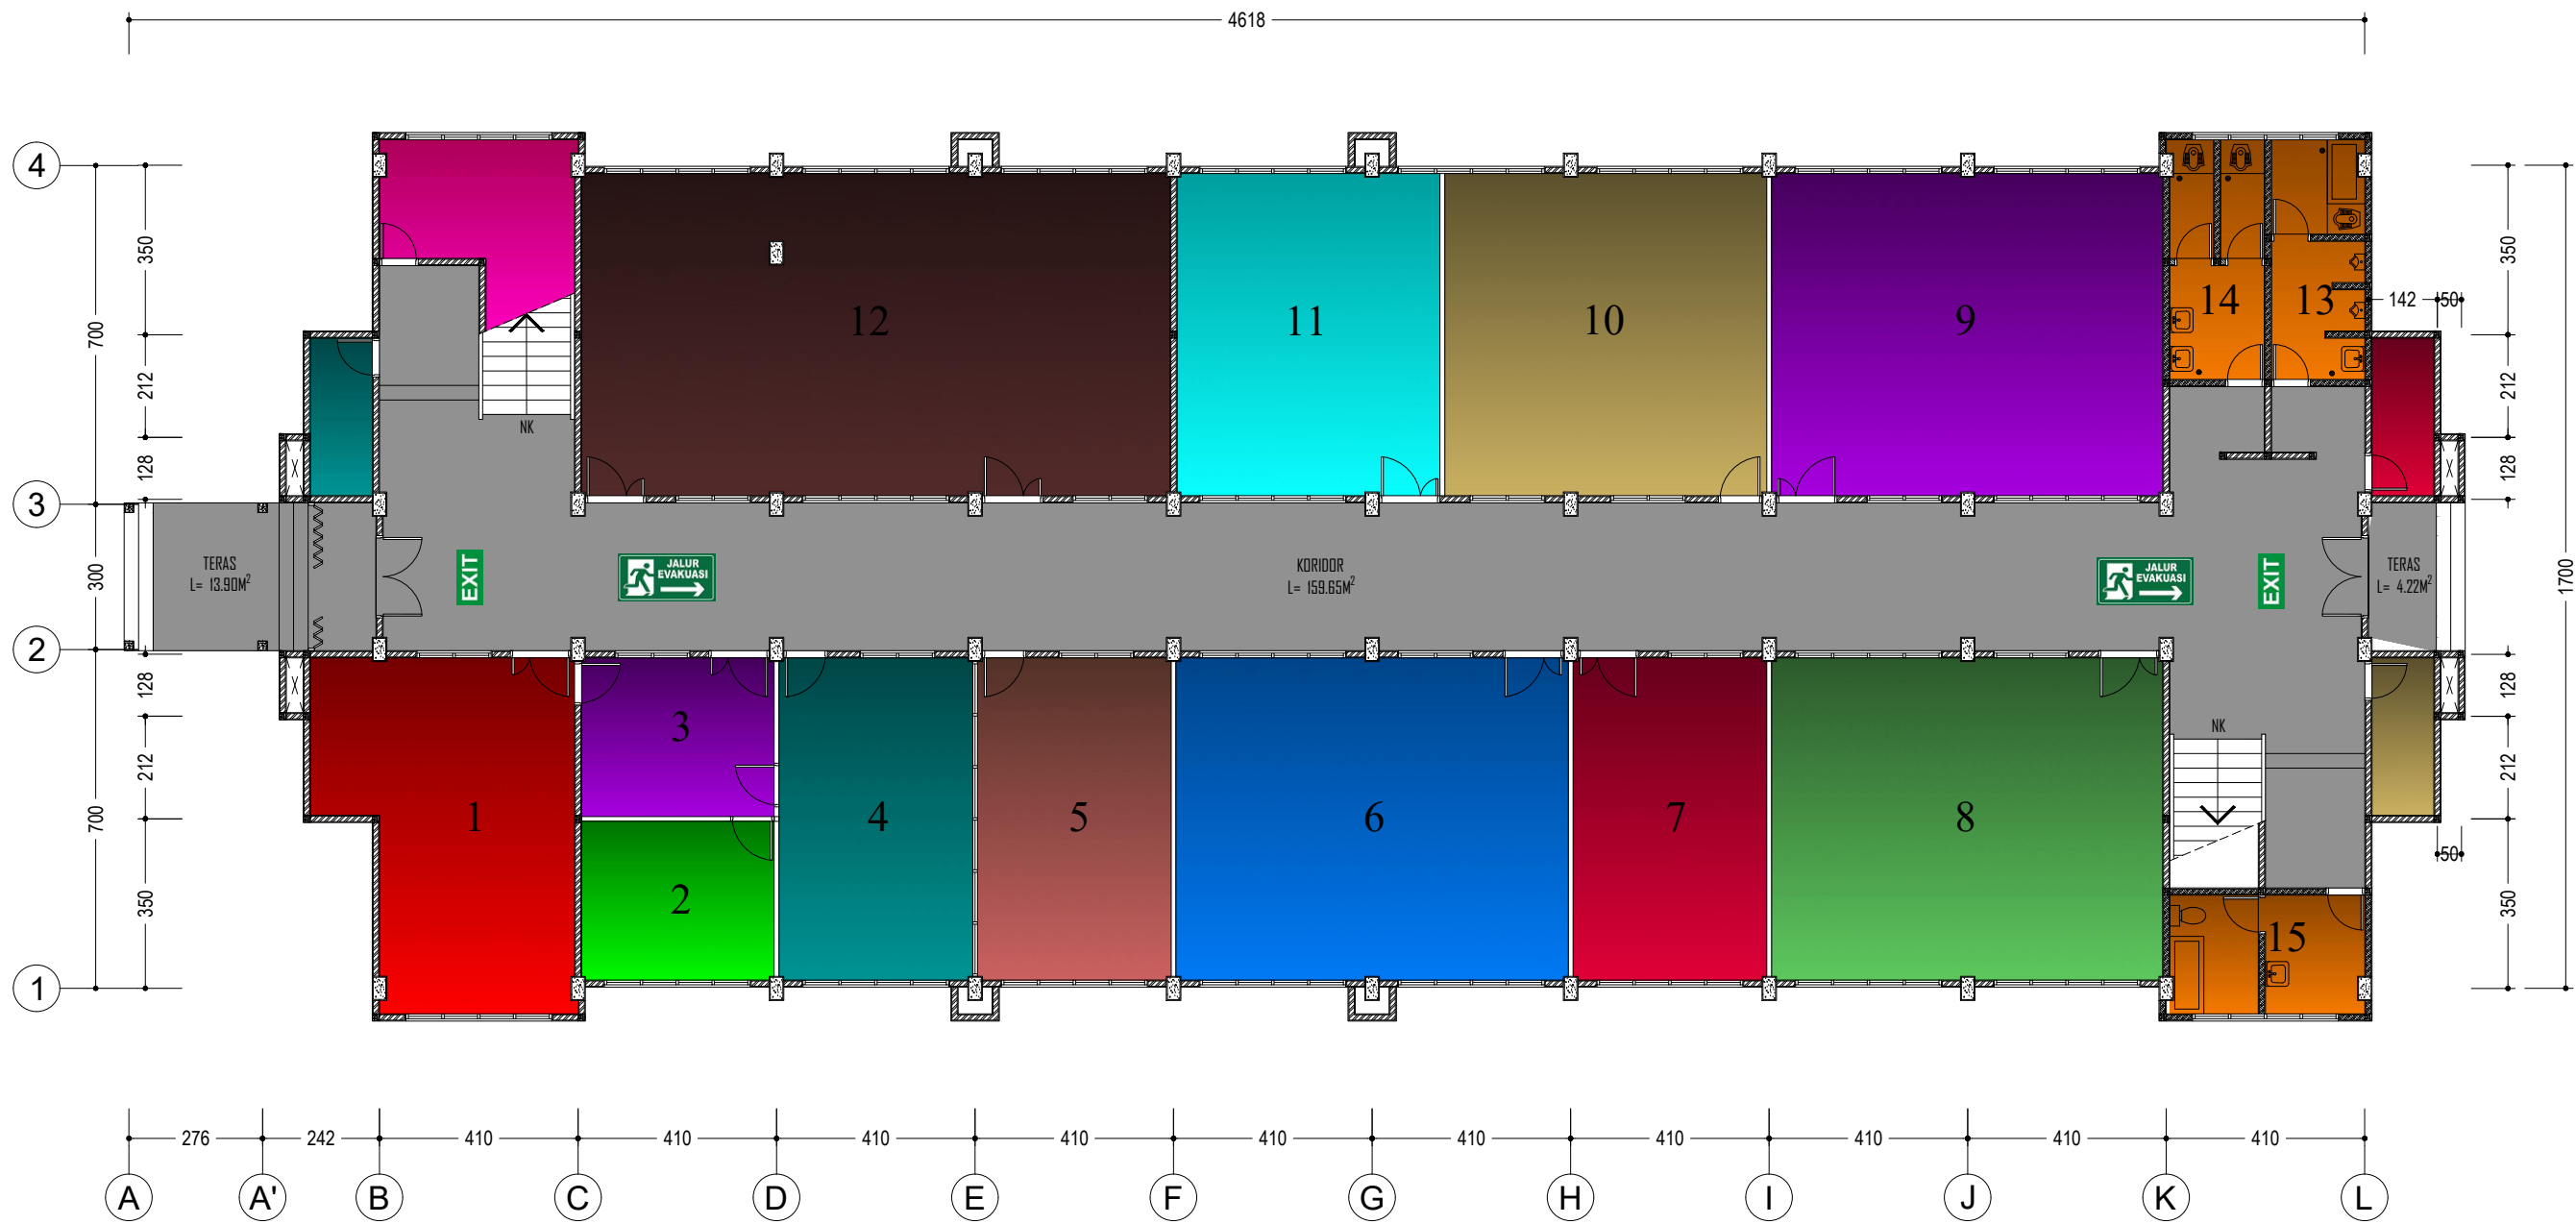

DENAH GEDUNG JURUSAN TEKNIK SIPIL
LANTAI 1

SKALA 1 : 150

