


LUAS GEDUNG : 1071,65 m²

NO	KODE RUJANGAN	NAMA RUANG	LUAS RUANGAN
1	R.09.01.001	Laboratorium Uji Bahan	31,27 m ²
2	R.09.01.002	Ka. Sic. Laboratorium Uji Bahan	12,09 m ²
3	R.09.01.003	Ruang Teori Laboratorium Uji Bahan	104,54 m ²
4	R.09.01.004	Laboratorium Mekanika Tanah	78,38 m ²
5	R.09.01.005	Ruang Teori Mekanika Tanah	118,20 m ²
6	R.09.01.006	Laboratorium Jalan Raya	58,39 m ²
7	R.09.01.007	Ka. Sic. Laboratorium Jalan Raya	9,75 m ²
8	R.09.01.008	Ruang Uji Visikad	8,80 m ²
9	R.09.01.009	Ruang Teori Laboratorium Hidrolika	98,06 m ²
10	R.09.01.010	Ka. Sic. Laboratorium Hidrolika	8,67 m ²
11	R.09.01.011	Ka. Laboratorium Teknik Sipil	9,61 m ²
12	R.09.01.012	Ruang Teori Komputer	78,26 m ²
13	R.09.01.013	Laboratorium Jalan Raya 1	38,51 m ²
14	R.09.01.014	Laboratorium Geodesi	29,03 m ²
15	R.09.01.015	Ka. Sic. Laboratorium Geodesi	8,80 m ²
16	R.09.01.016	Laboratorium Pembuatan Benda Uji Bahan & Bangunan	78,24 m ²
17	R.09.01.017	Laboratorium Struktur	36,15 m ²
18	R.09.01.018	Ka. Sic. Laboratorium Struktur	8,78 m ²
19	R.09.01.019	Laboratorium Jalan Raya 2	26,57 m ²
20		Toilet	4,20 m ²
21		Toilet	5,87 m ²

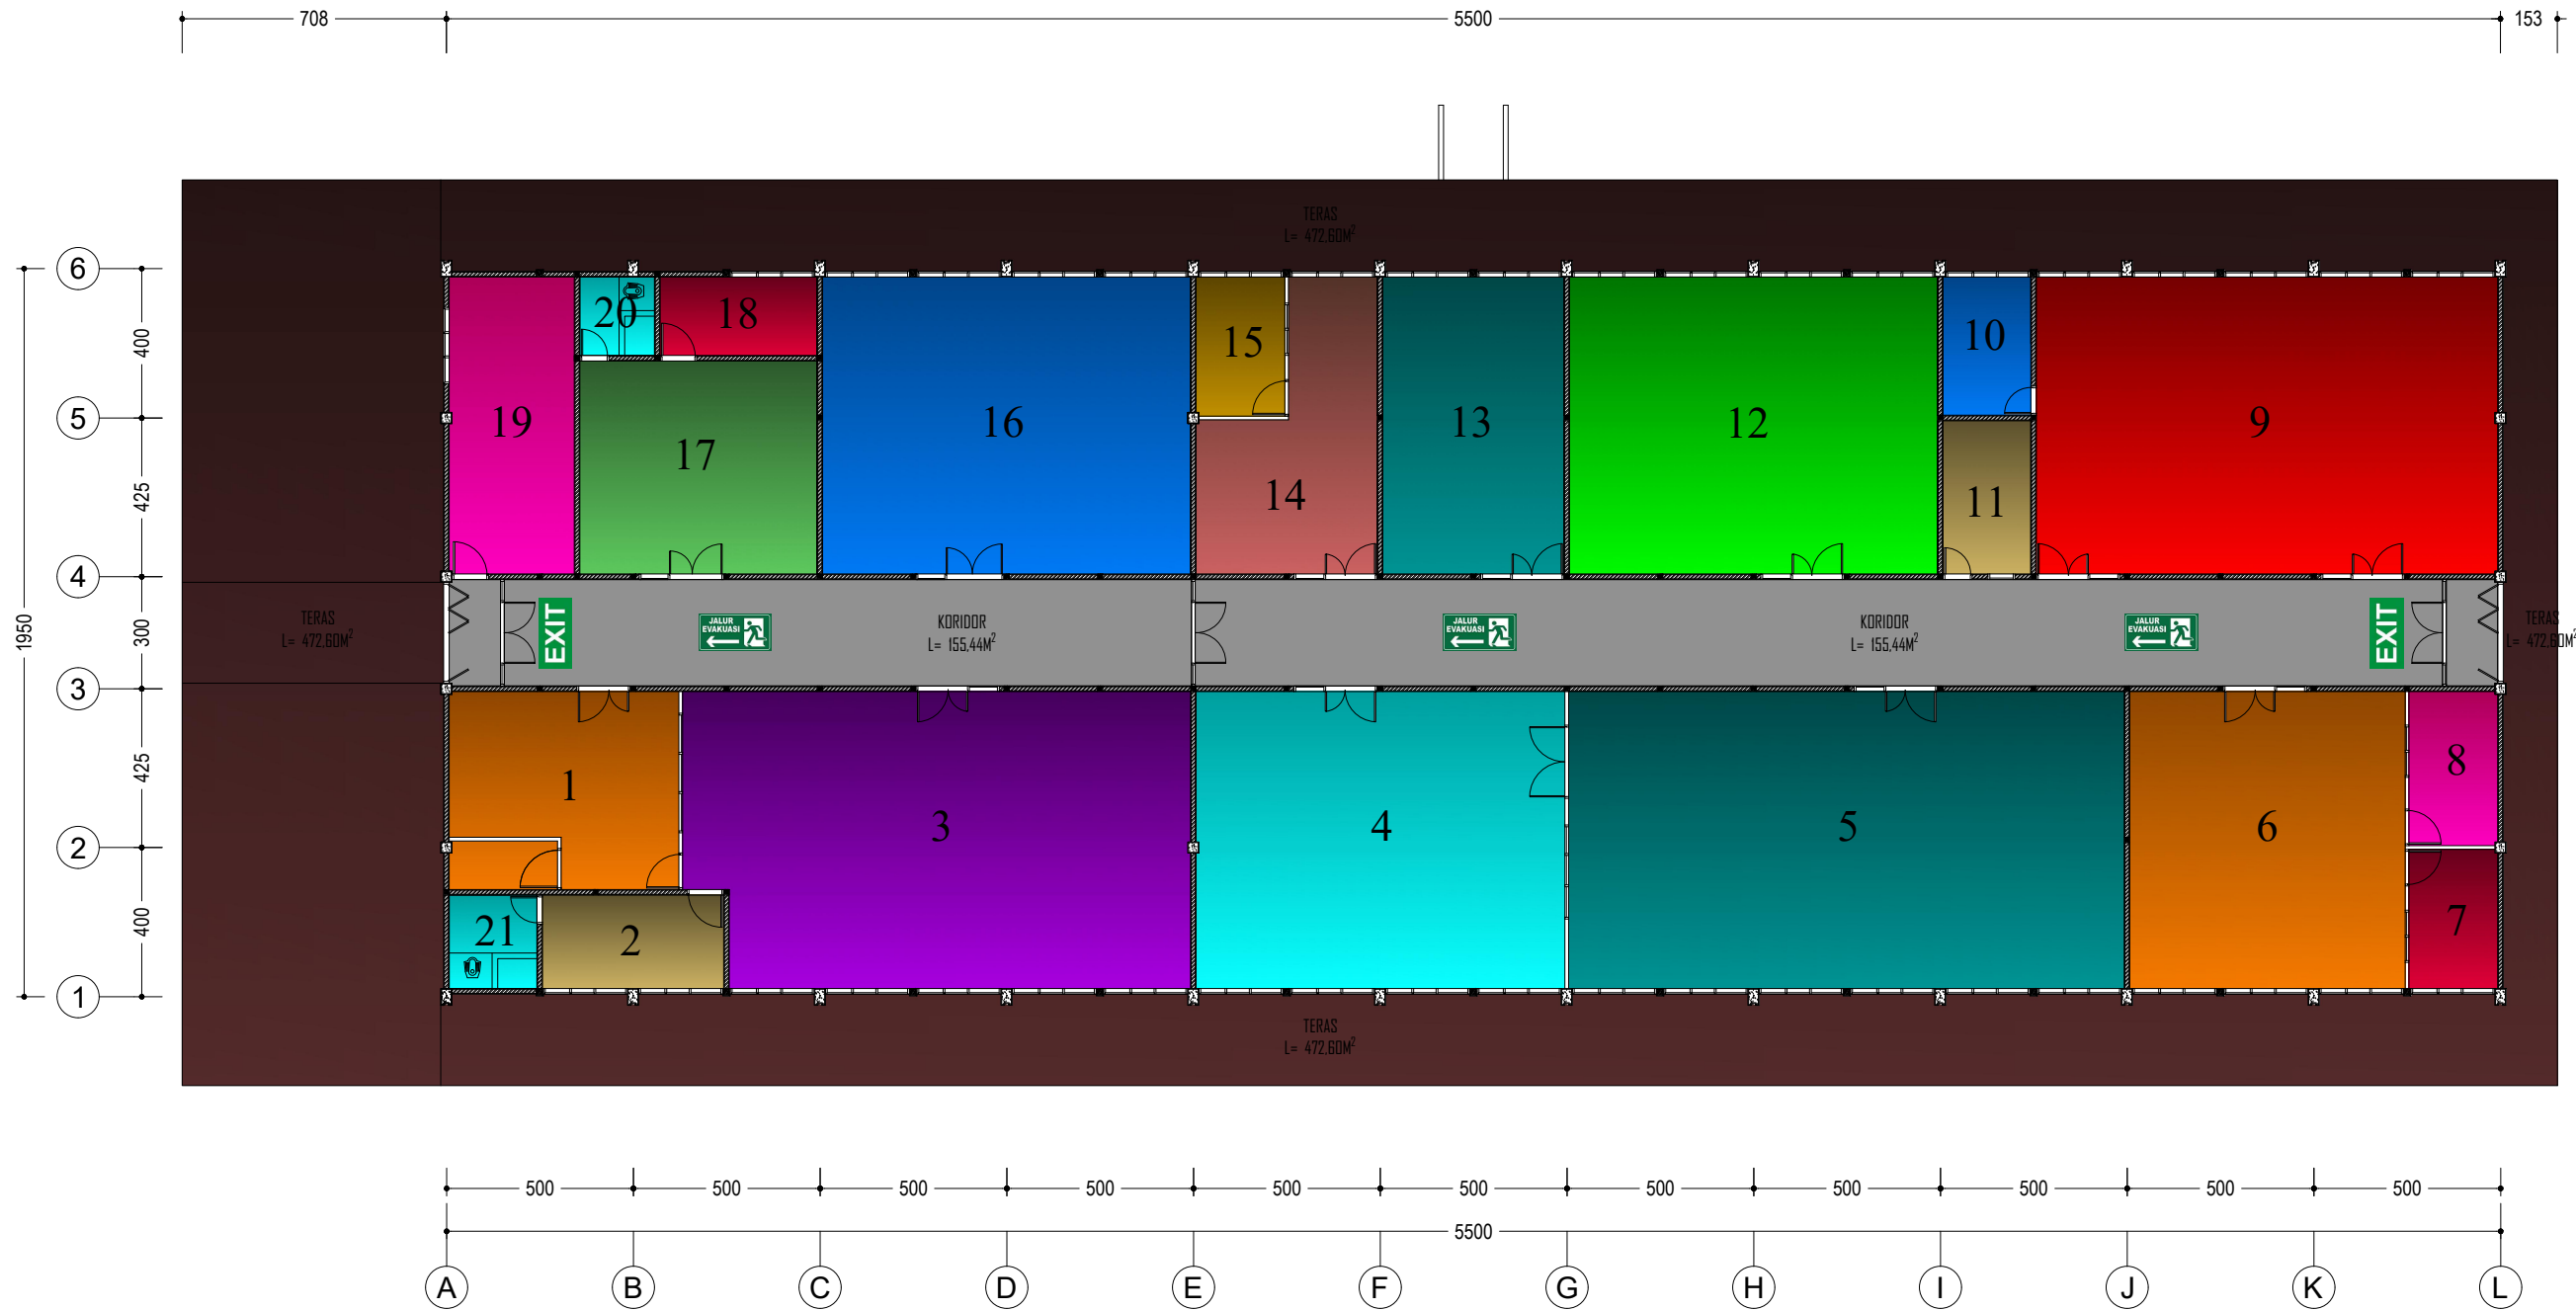

DENAH GEDUNG LABORATORIUM
TEKNIK SIPIL
SKALA 1 : 200

ARC